


LAKE 2: CROSS-SECTIONS
 SCALE: 1" = 100'

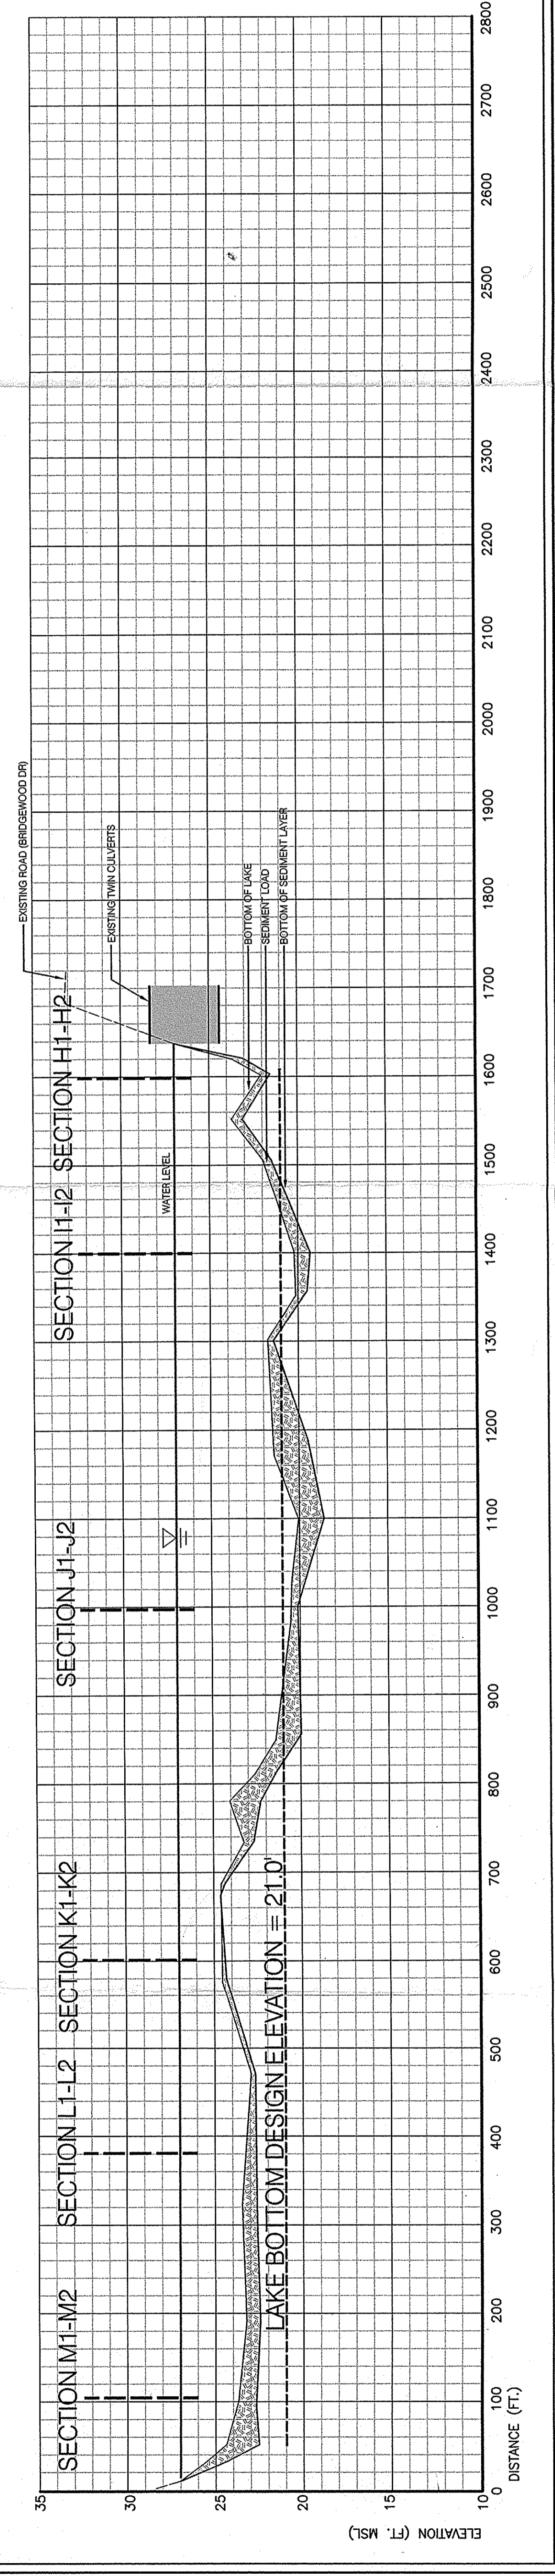

LAKE 2 LONGITUDINAL SECTION: N1-N2
 VERTICAL SCALE: 1" = 5', HORIZONTAL SCALE: 1" = 100'